


WING A

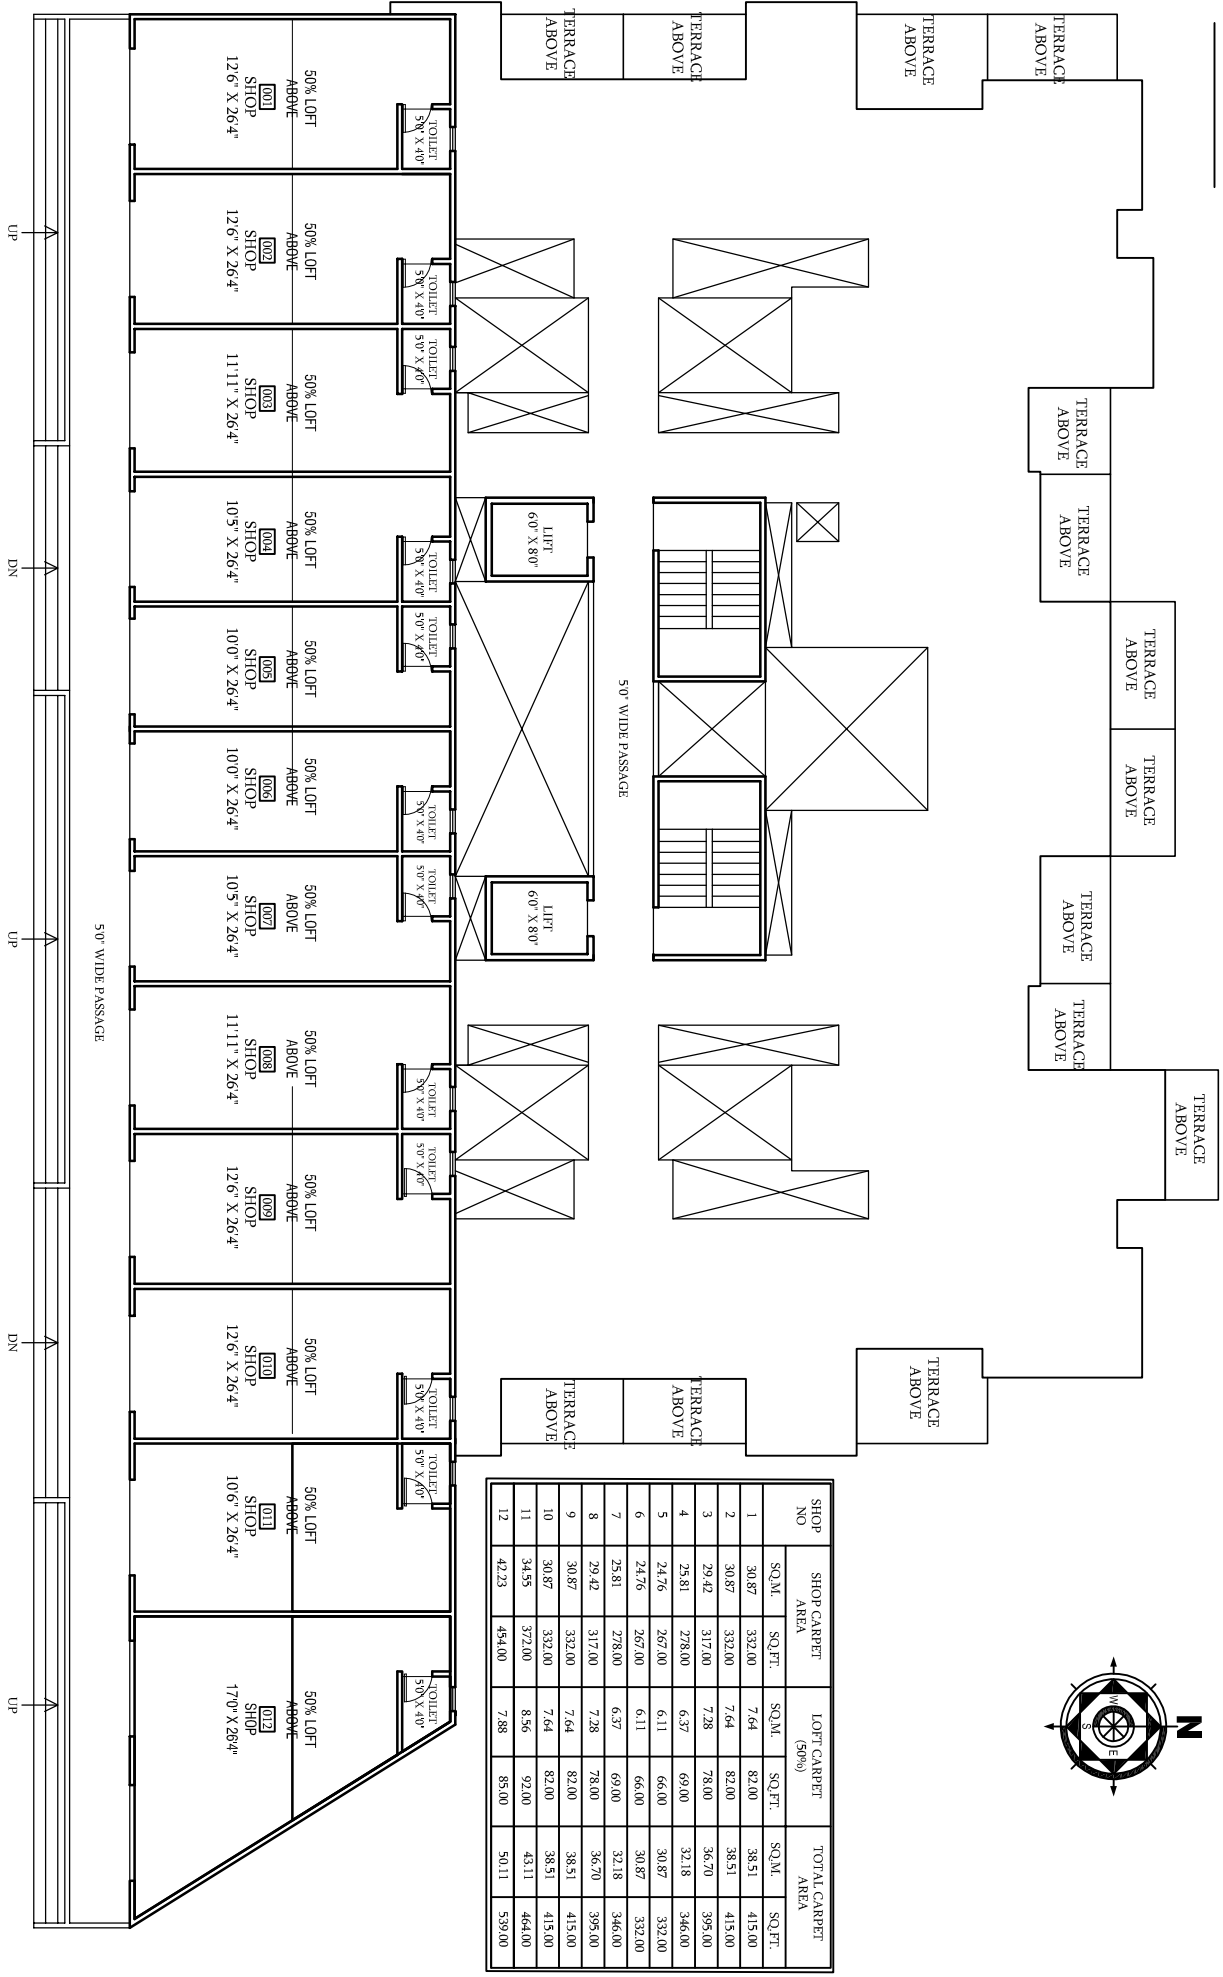

SHOP NO	SHOP CARPET AREA		LOFT CARPET (50%)		TOTAL CARPET AREA	
	SQ.M.	SQ.FT.	SQ.M.	SQ.FT.	SQ.M.	SQ.FT.
1	30.87	332.00	7.64	82.00	38.51	415.00
2	30.87	332.00	7.64	82.00	38.51	415.00
3	29.42	317.00	7.28	78.00	36.70	395.00
4	25.81	278.00	6.37	69.00	32.18	346.00
5	24.76	267.00	6.11	66.00	30.87	332.00
6	24.76	267.00	6.11	66.00	30.87	332.00
7	25.81	278.00	6.37	69.00	32.18	346.00
8	29.42	317.00	7.28	78.00	36.70	395.00
9	30.87	332.00	7.64	82.00	38.51	415.00
10	30.87	332.00	7.64	82.00	38.51	415.00
11	34.55	372.00	8.56	92.00	43.11	464.00
12	42.23	454.00	7.88	85.00	50.11	539.00

UPPER GROUND FLOOR PLAN