


JAYMALA BUSINESS COURT

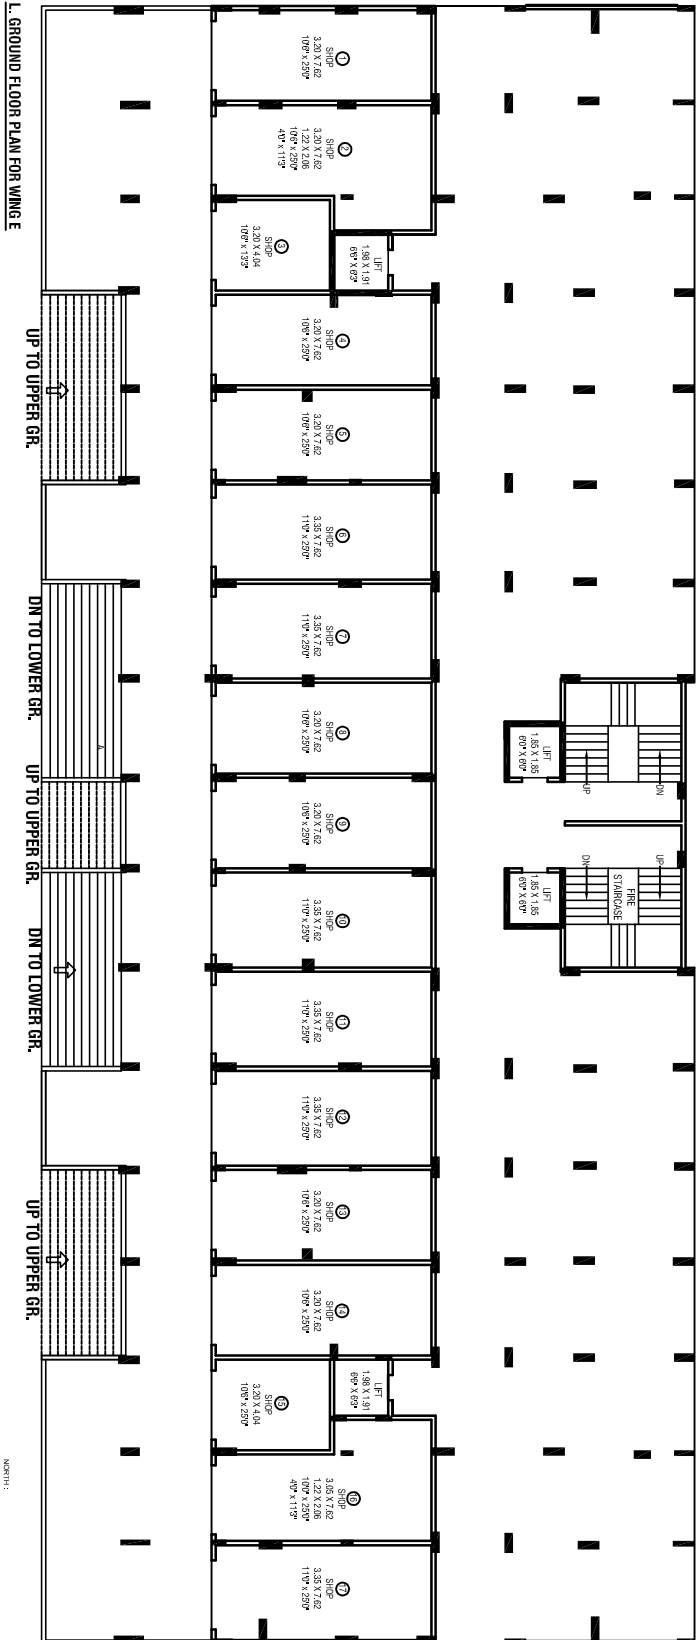

L. GROUND FLOOR PLAN FOR WING E

**WING-E**

CARPET AREA STATEMENT

SHOP NO.	CARPET (sq.m)	CARPET (sq.ft)
1	24.75	266.41
2	28.94	311.51
3	13.29	143.05
4	24.75	266.41
5	24.75	266.41
6	25.89	278.68
7	25.89	278.68
8	24.75	266.41
9	24.75	266.41
10	25.89	278.68
11	25.89	278.68
12	25.89	278.68
13	24.75	266.41
14	24.75	266.41
15	13.29	143.05
16	27.79	299.13
17	25.89	278.68
	411.90	4433.69